


April 13, 2018


ADDENDUM #1
HVAC Improvements – Building A
Bear River High School
11130 Magnolia Road, Grass Valley, CA
Nevada Joint Union High School District

Delta 1 Revisions:


1. Refer to revised Sheet A-6 – Roof Plan, attached. All the details have been revised to reflect the existing fluid-applied roofing.

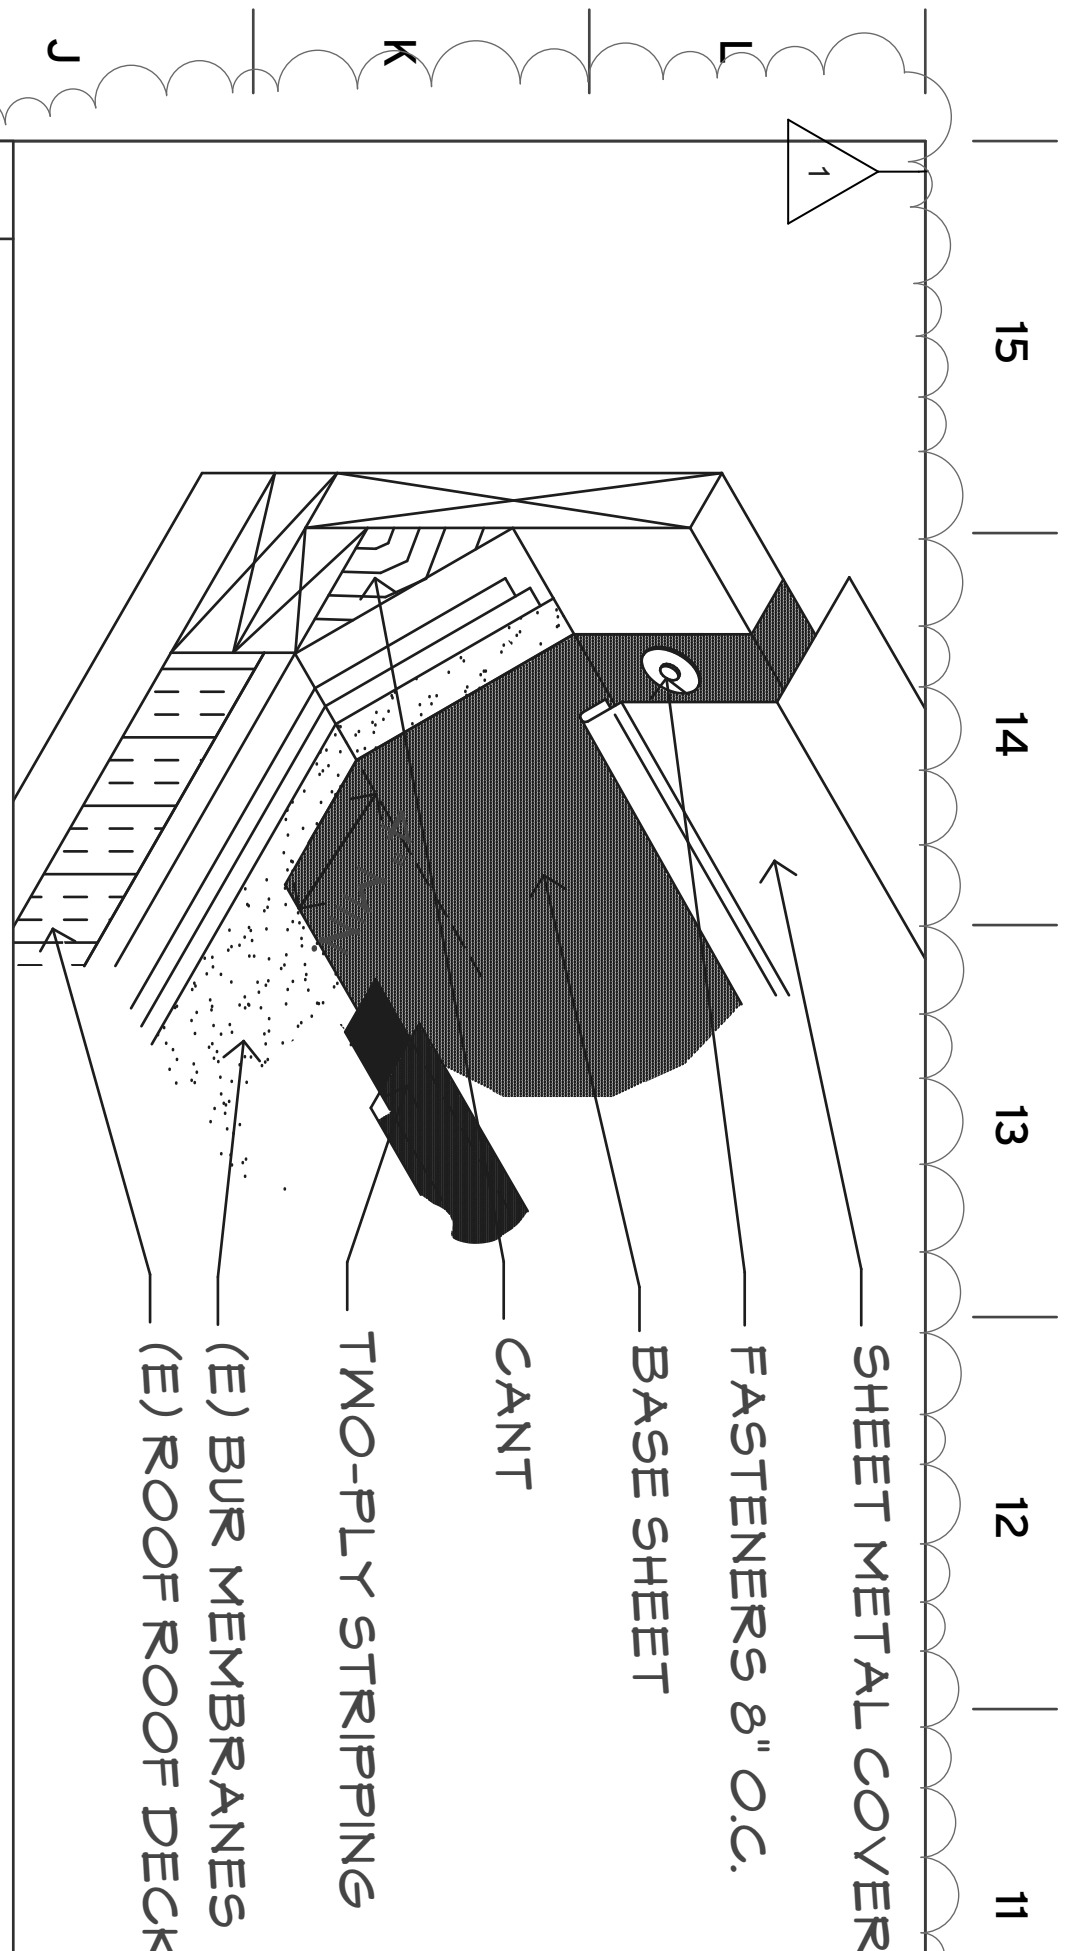



1
SHEET METAL COVER
FASTENERS 8" O.C.
BASE SHEET
CANT
TWO-PLY STRIPPING
(E) BUR MEMBRANES
(E) ROOF ROOF DECK

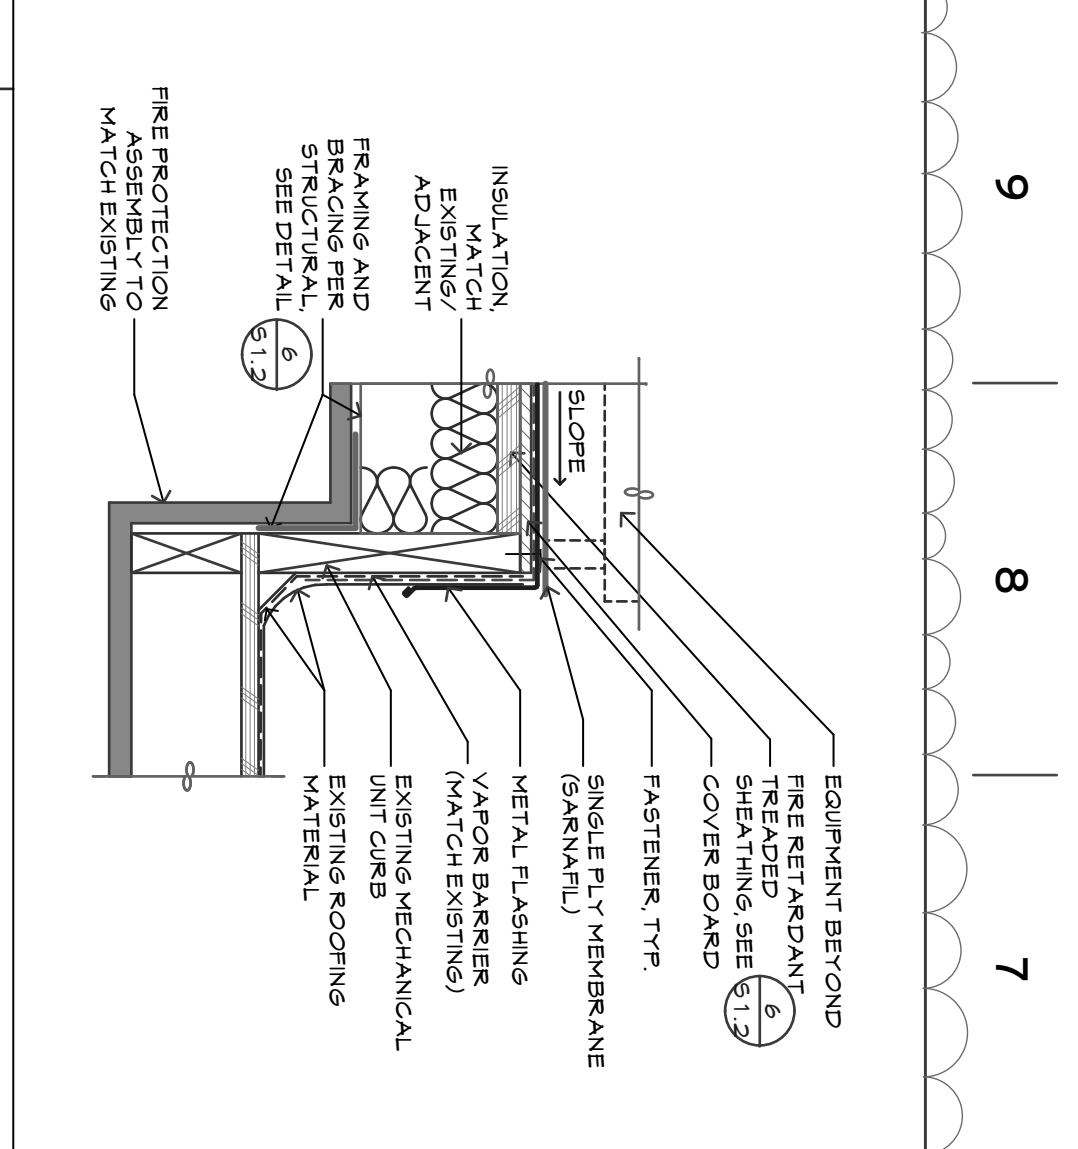

MECHANICAL UNIT CURB @ INFILL
N.T.S.
J4
FIRE PROTECTION MATCH EXISTING
EQUIPMENT BEYOND
FIRE RETARDANT TREATED SHEATHING SEE (A) COVER BOARD FASTENER TYP. SINGLE PLY MEMBRANE (MIN. 20 MIL) METAL FLASHING VAPOR BARRIER (MATCH EXISTING) EXISTING MECHANICAL UNIT CURB FRAMING AND BRACING PER SEE SERIAL EXISTING ROOFING MATERIAL

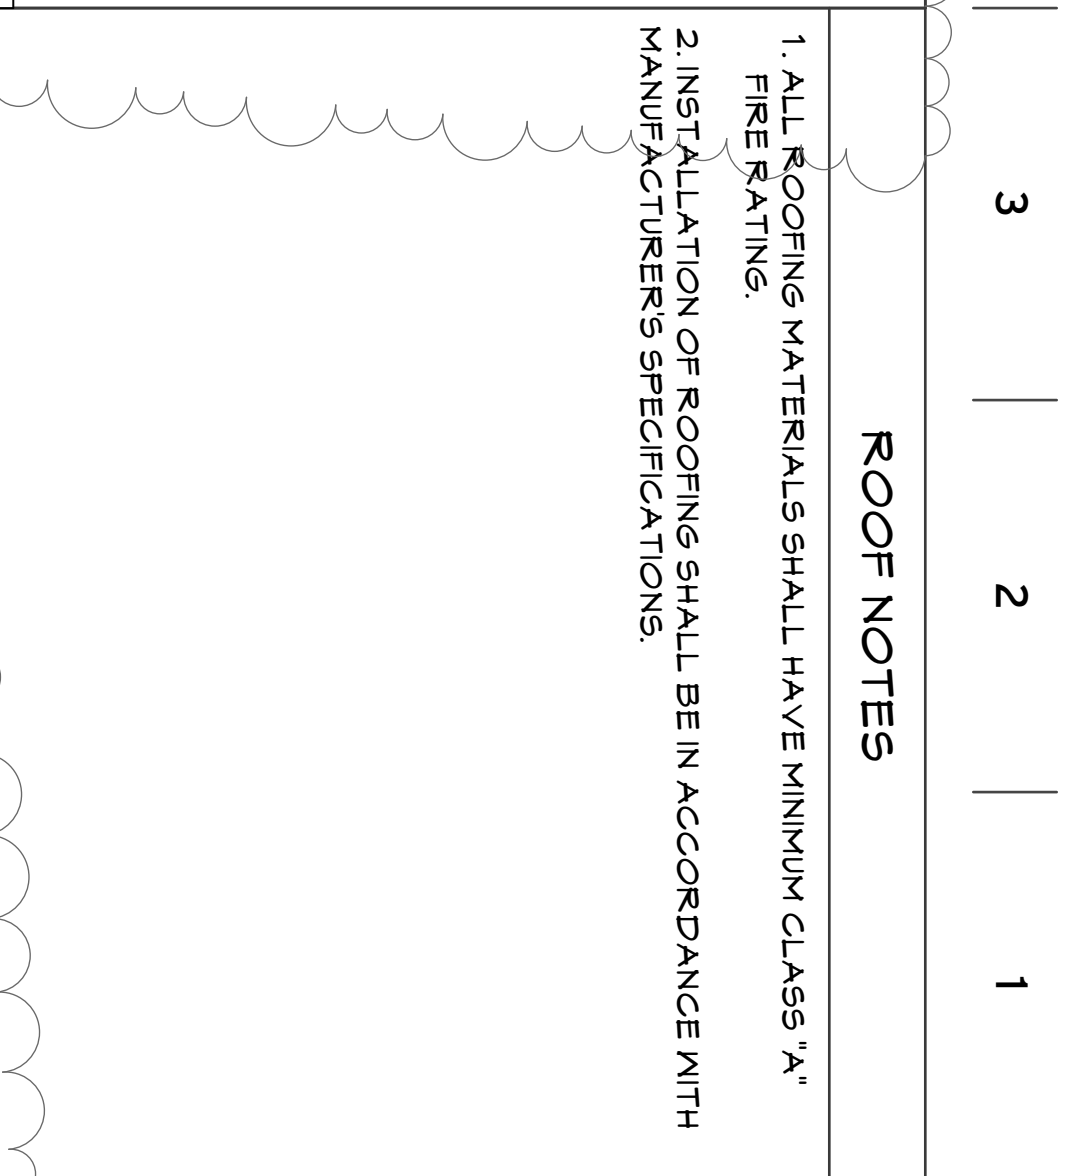

MECHANICAL UNIT SLEEPER
N.T.S.
J6
METAL EQUIPMENT STAND AND BLOCKING SEE (A) CAULKING TYP. MECHANICAL CURB WITH ANCHORAGE SEE (A) HOT APPLIED ROOFING. PLYS TO MATCH EXISTING ROOFING PROFILE (E) ROOFING AND SHEATING

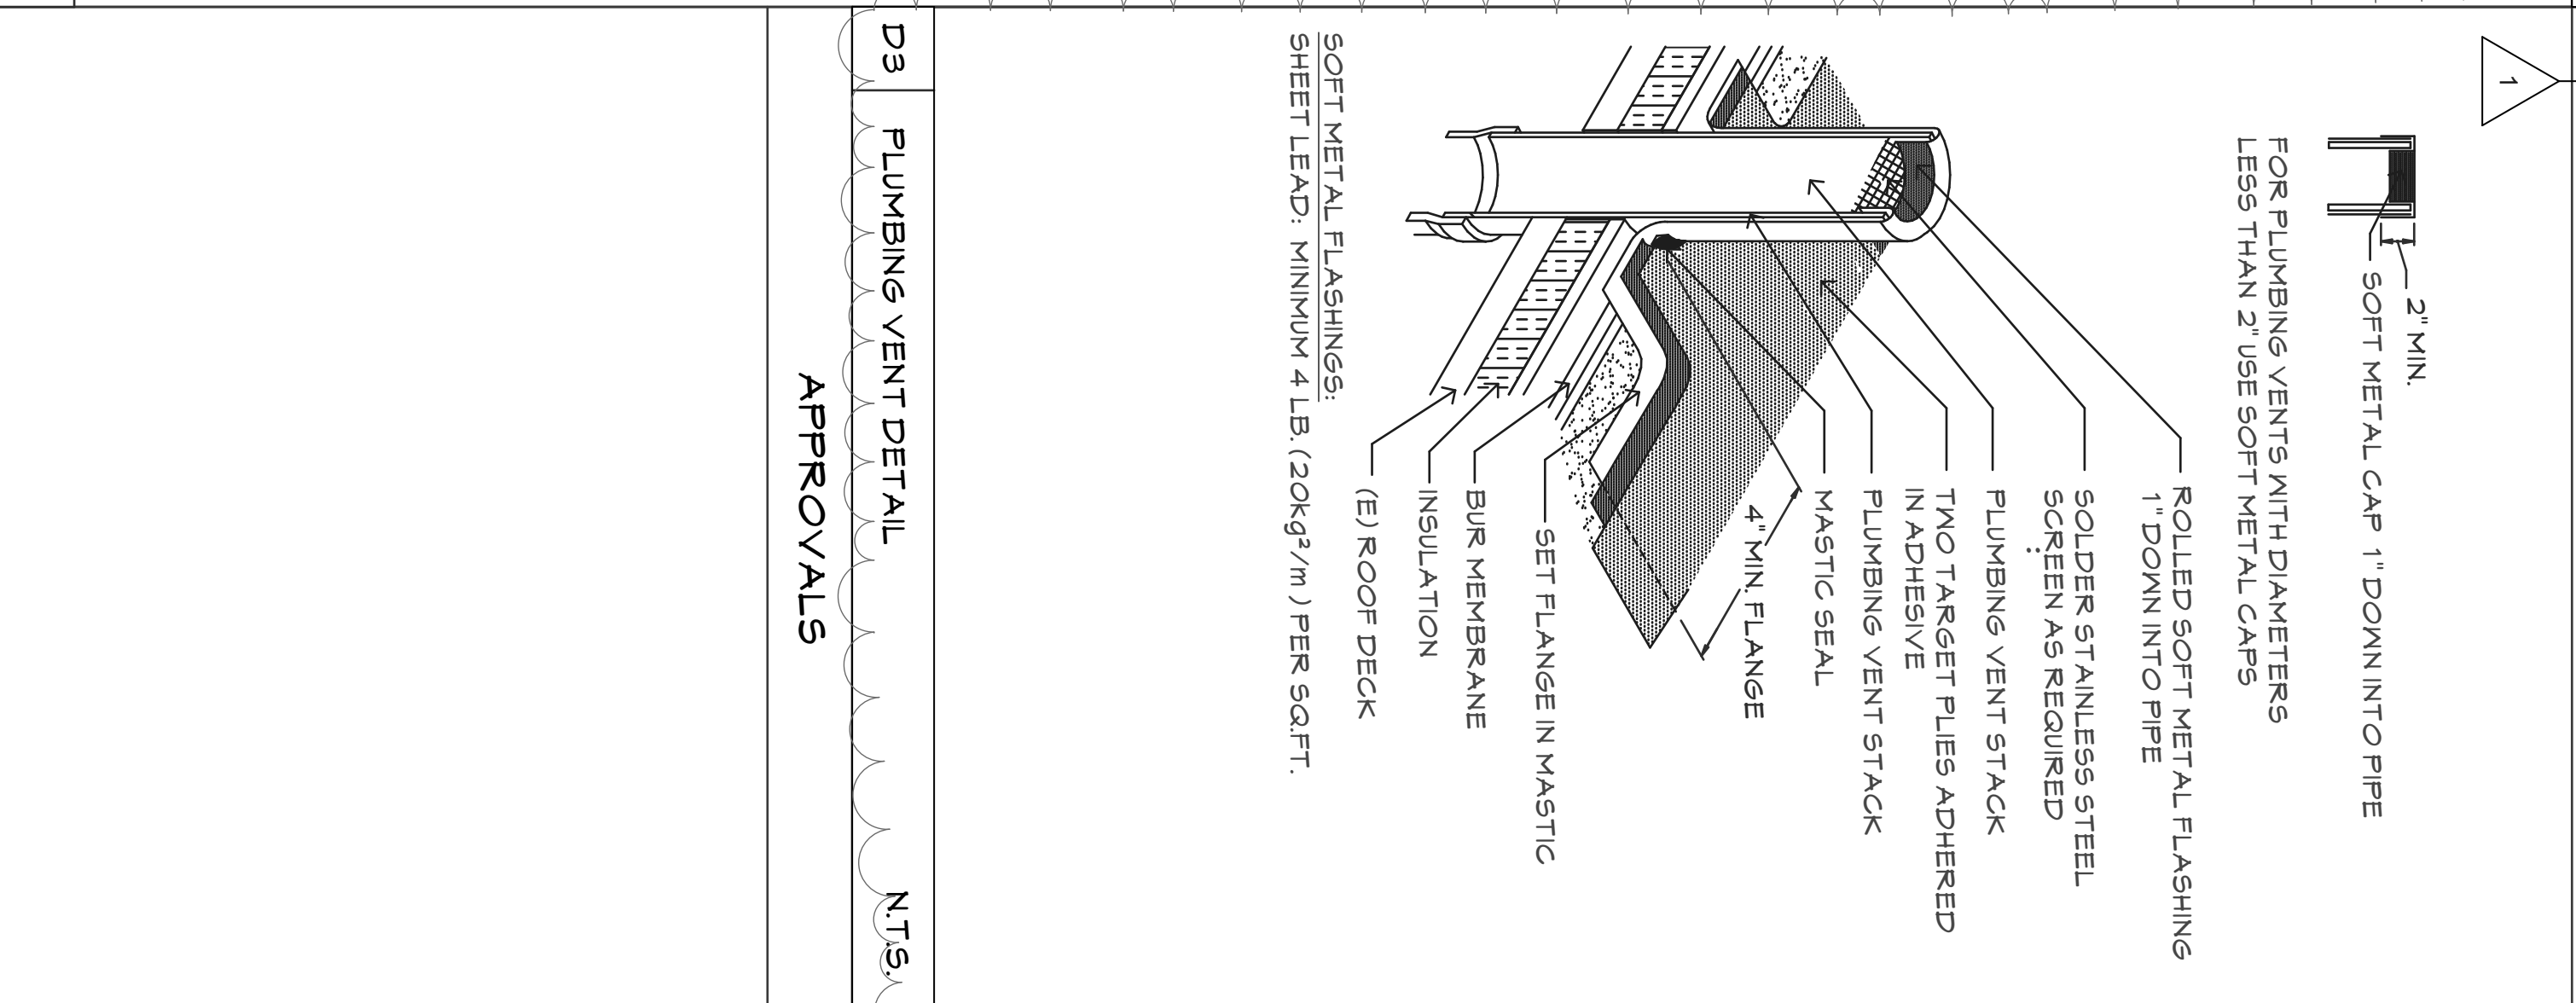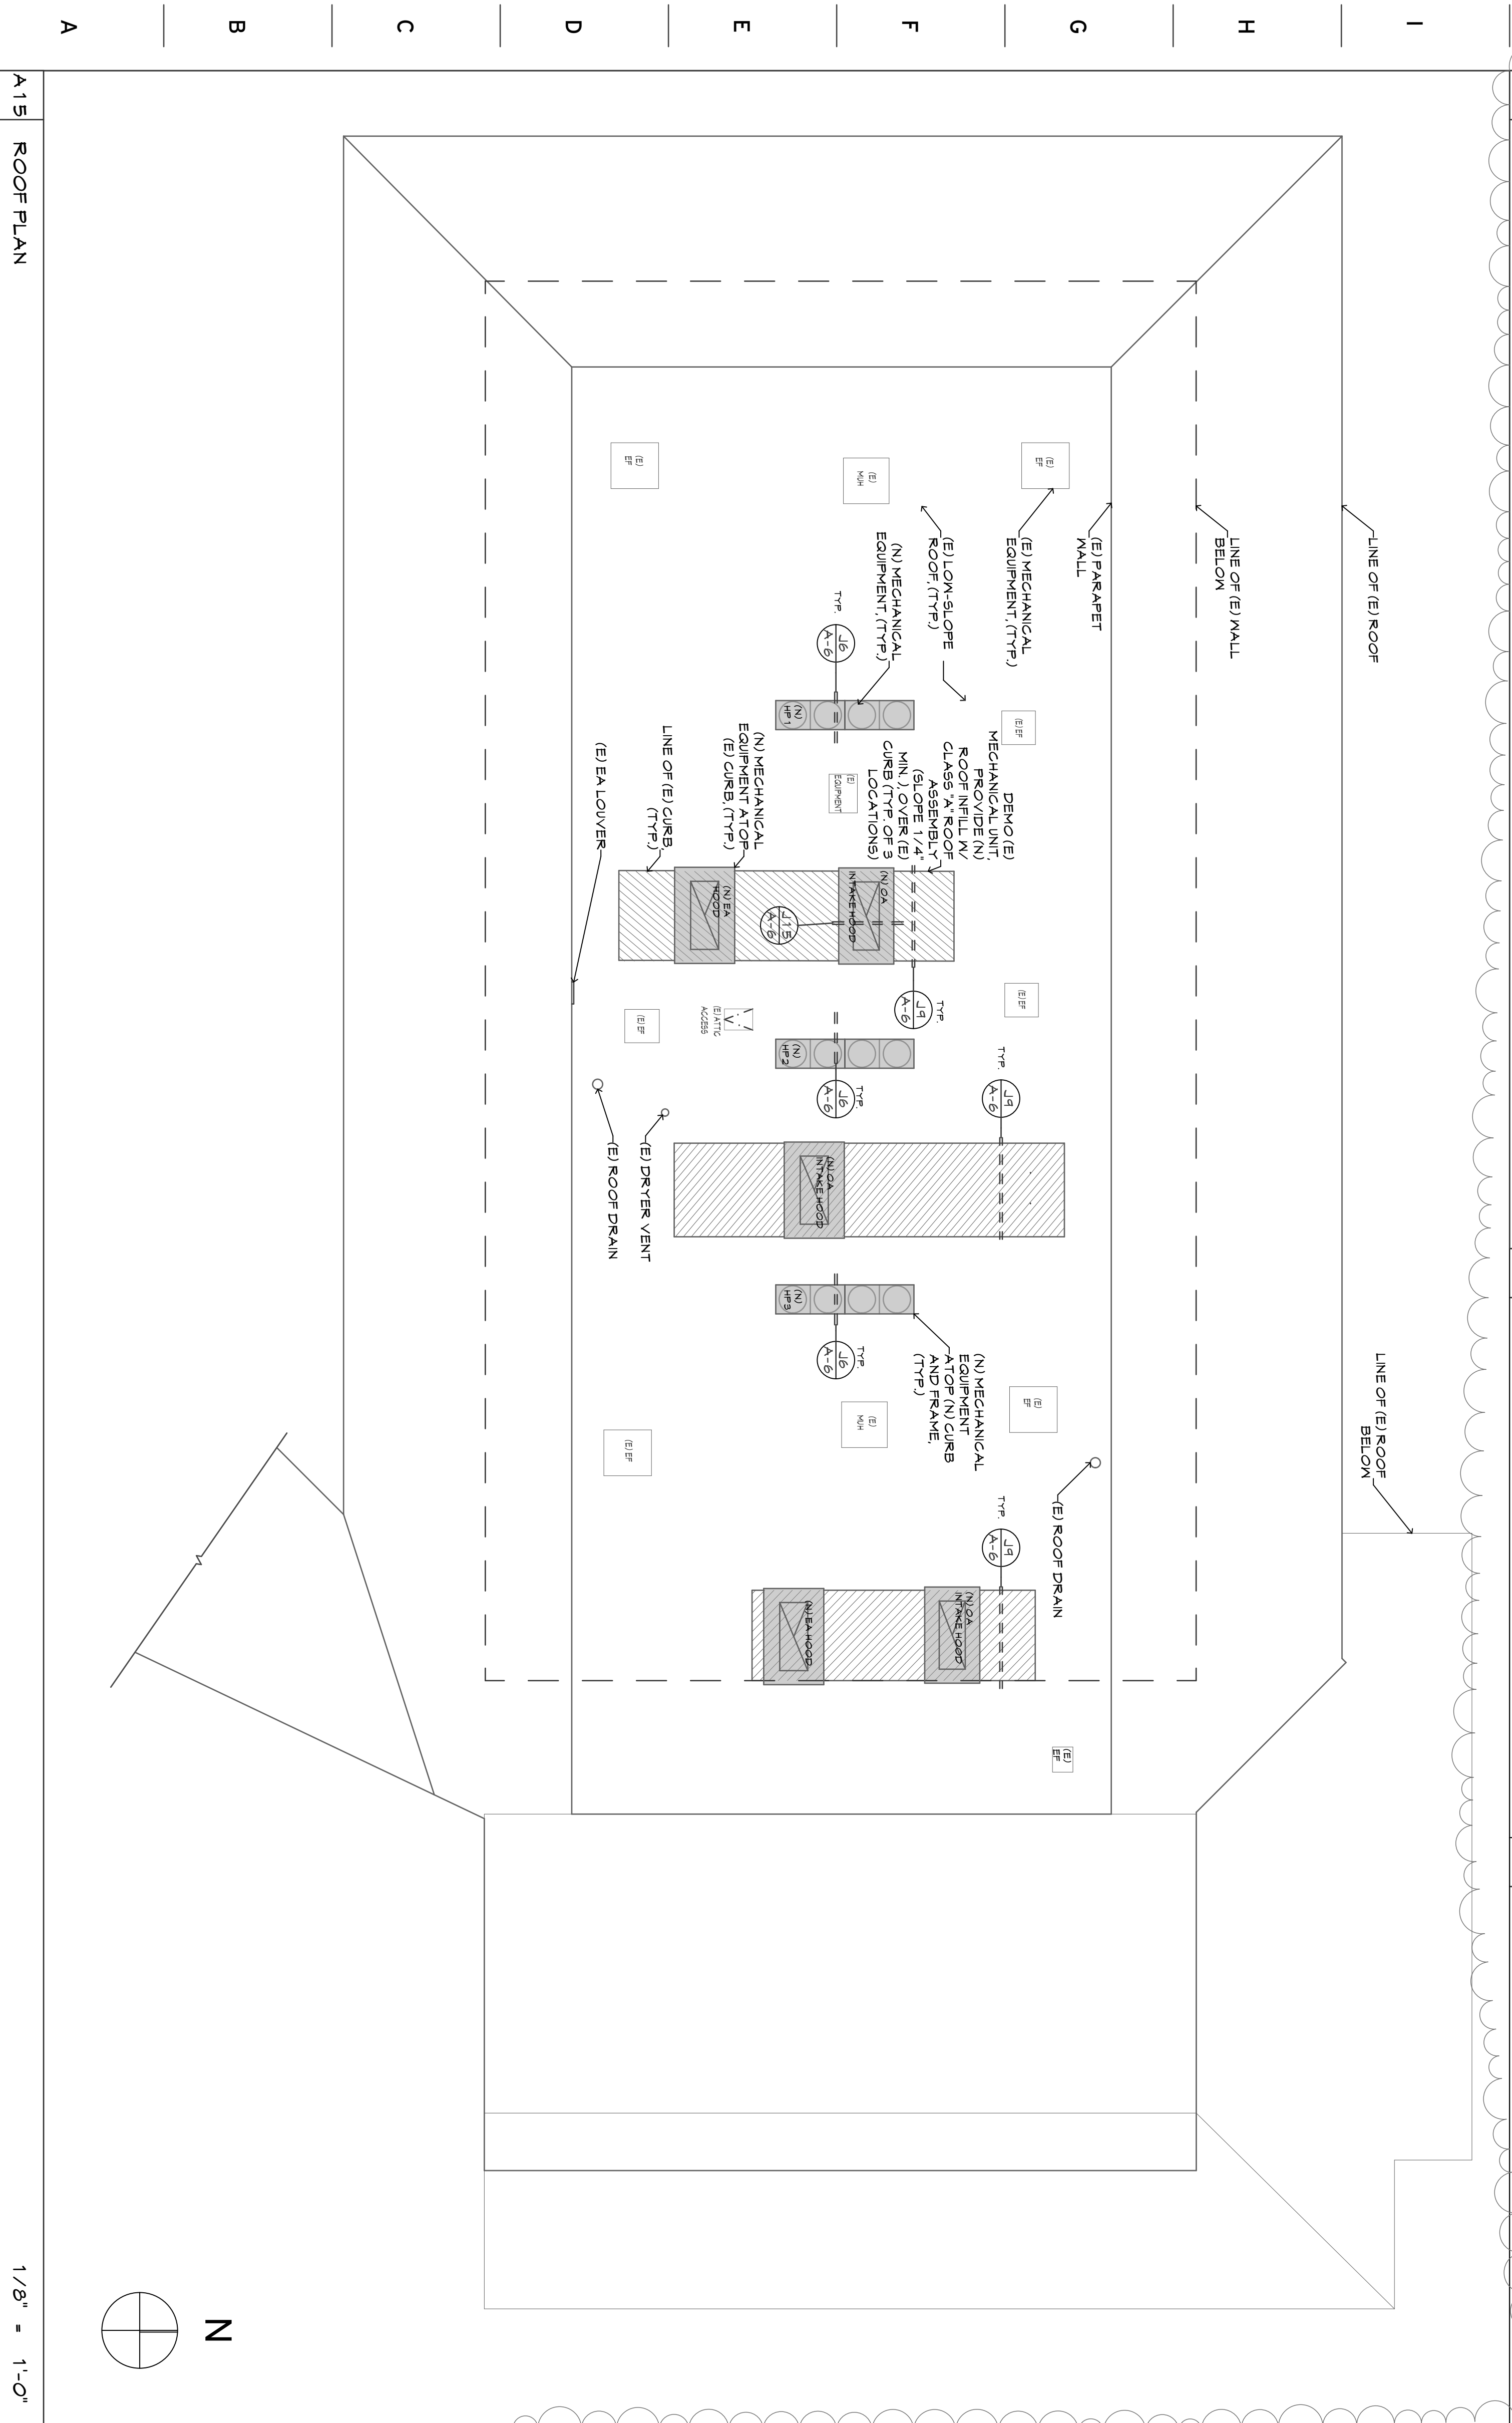

D3
PLUMBING VENT DETAIL
N.T.S.
APPROVALS
SOFT METAL FLASHINGS:
SHEET LEAD: MINIMUM 4 LB. (20KG/2M) PER SQ.FT.

ROOF NOTES

1. ALL ROOFING MATERIALS SHALL HAVE MINIMUM CLASS "A" FIRE RATING.
2. INSTALLATION OF ROOFING SHALL BE IN ACCORDANCE WITH MANUFACTURERS SPECIFICATIONS.

LICENSED ARCHITECT
ANDREW J. PAWLOWSKI
No. C 25996
STATE OF CALIFORNIA

REVISIONS
ADDENDUM 1
04/13/18

© 2011 Siteline Architecture
All rights reserved.
These designs, plans and specifications are prepared under federal copyright laws. Unauthorized duplication of these documents or the contents herein is a violation of federal copyright law.

siteline architecture
Andrew J. Pawlowski, Architect, LEED AP
644 Zion Street
Nevada City CA 95959
530.478.9415
530.478.9416
www.sitelinearch.com

HYAC SYSTEM IMPROVEMENTS
BUILDING "A"

BEAR RIVER HIGH SCHOOL
11130 MAGNOLIA ROAD, GRASS VALLEY, APN# 21-730-85

4/13/18
AS NOTED
66357-24
17-459

ROOF PLAN

A-6

A15
ROOF PLAN

1/8" = 1'-0"